


SECTION A-A
BRICK WALL

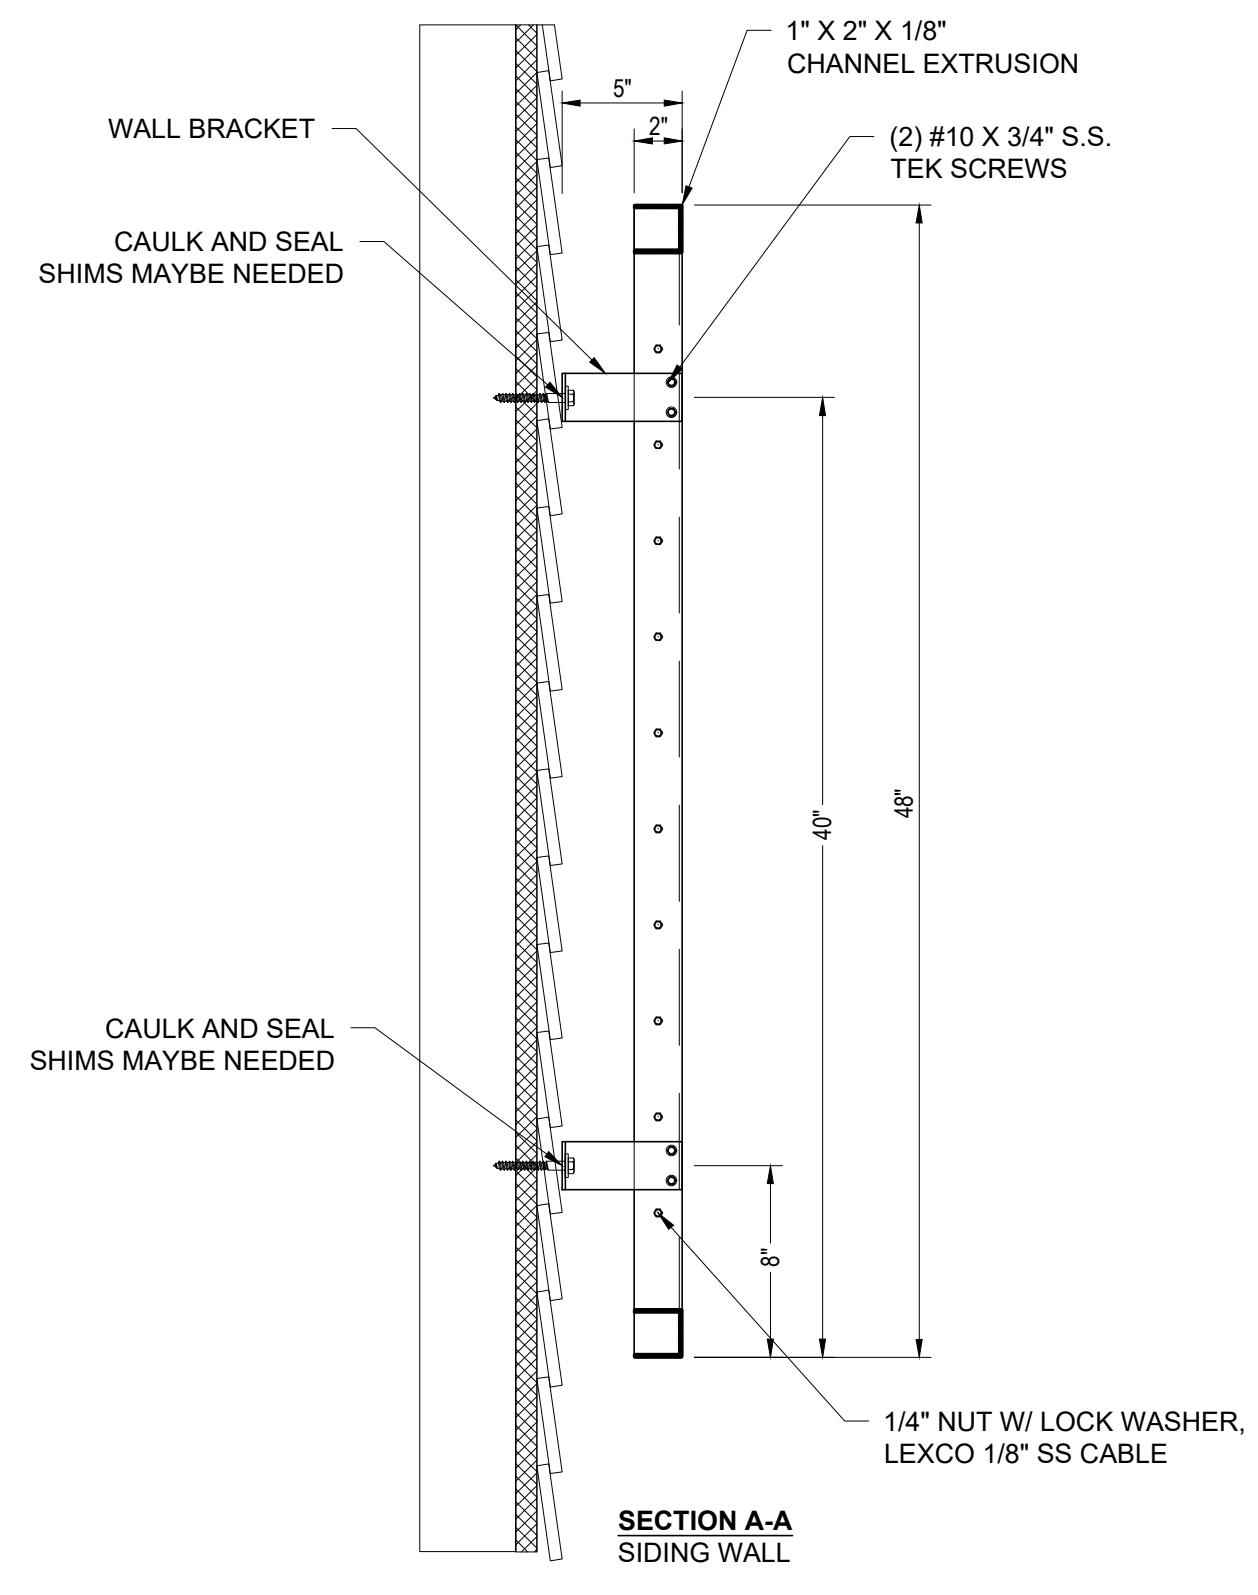

SECTION A-A
SIDING WALL

PROJECT NAME: **AWNEX - GREEN SCREEN - 24" x 48"**

DRAWING NAME: **INSTALLATION SECTION**

CUSTOMER:

REV	DATE	BY	DESCRIPTION
	07/10/20	DRD	PRODUCTION

SHIPPING ADDRESS:
AWNEX, INC
IN-HOUSE

CONTRACTOR:
N/A
CONTACT: N/A
PHONE: N/A

TOLERANCES U.N.O.
X/XX = ± 1/8"
.XX = ± .03"
.XXX = ± .005"

DWN BY: DRD	CHK BY: --	ENG. BY: --
----------------	---------------	----------------

SCALE: 1-1/2"=1'-0"

SHT. NO: **1-1.00**