


**SECTION A-A**  
BRICK WALL

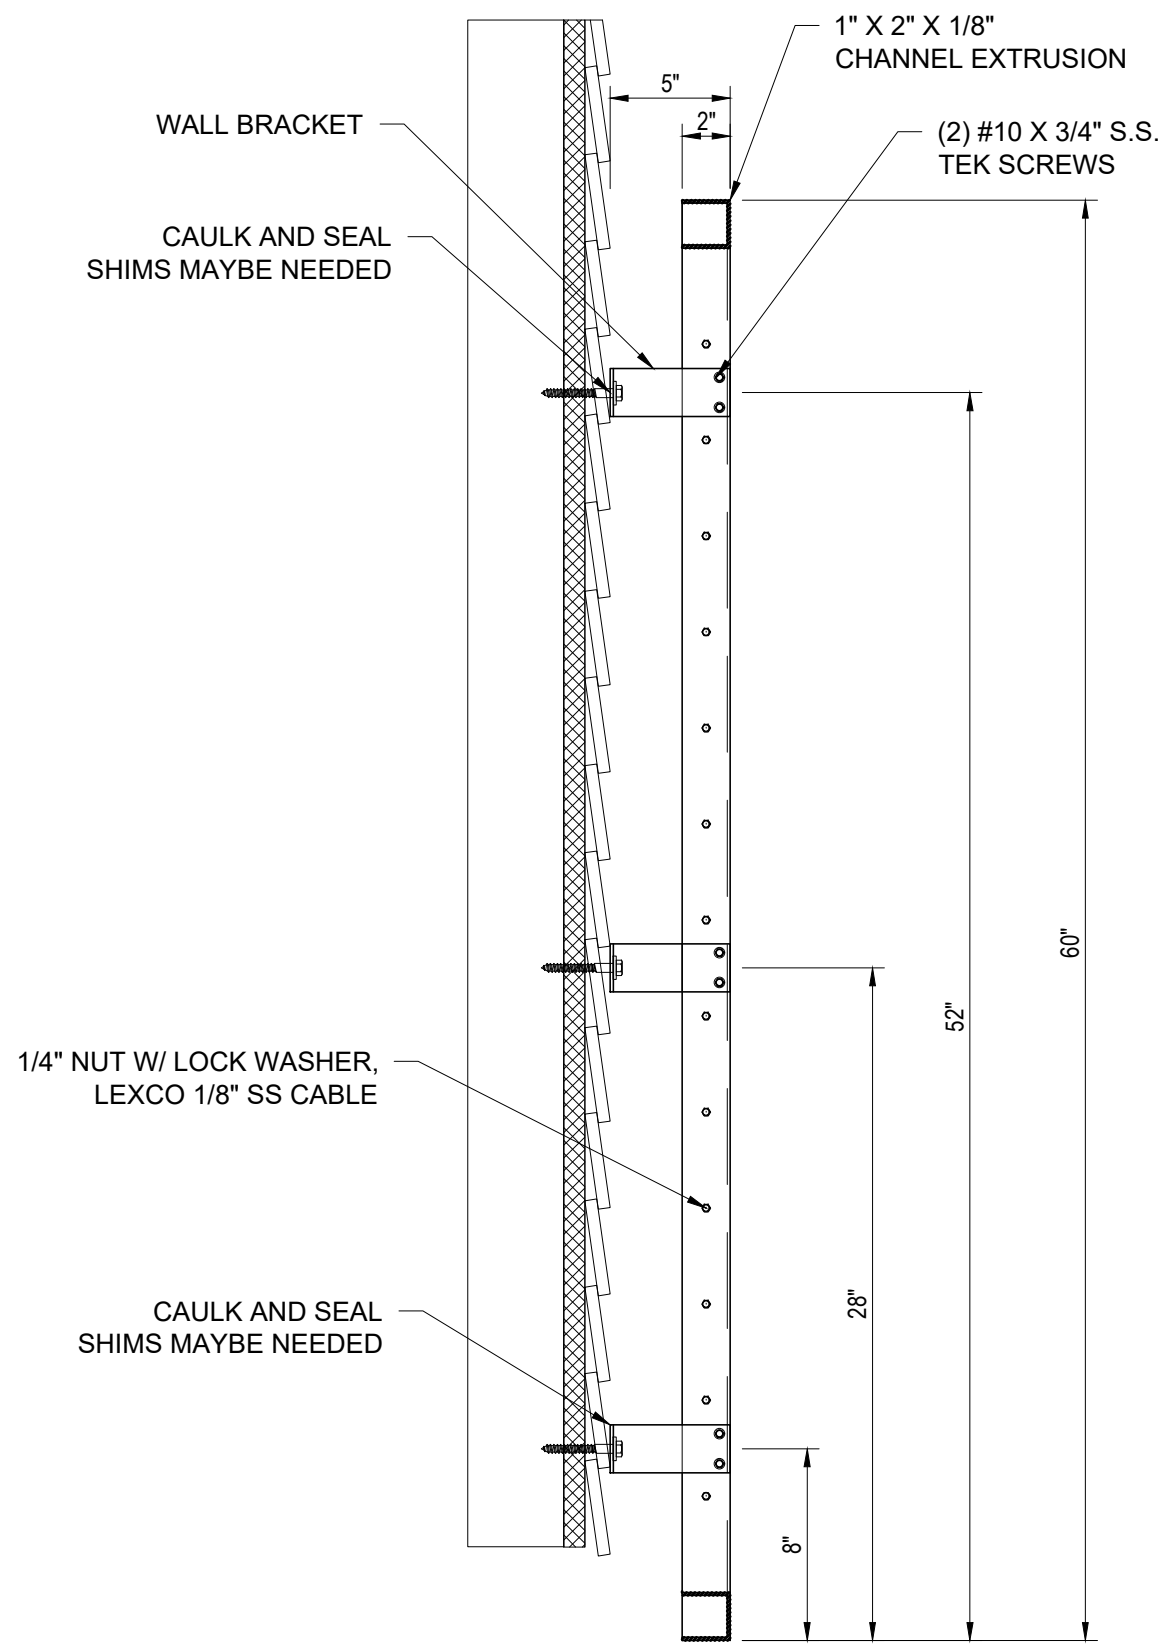

**SECTION A-A**  
SIDING WALL

<b>AWNEX - GREEN SCREEN - 30"x60"</b>		<b>INSTALLATION SECTION</b>	
PROJECT NAME:	DESCRIPTION:	BY:	PRODUCTION
DRAWING NAME:		DATE:	07/10/20
CUSTOMER:		REV:	

**SHIPPING ADDRESS:**  
AWNEX, INC  
IN-HOUSE

**CONTRACTOR:**  
N/A  
CONTACT: N/A  
PHONE: N/A

**TOLERANCES U.N.O.**  
X/XX = ± 1/8"  
.XX = ± .03"  
.XXX = ± .005"

DWN BY:	CHK BY:	ENG. BY:
DRD	--	---

SCALE: 1-1/2"=1'-0"

SHT. NO: **1-1.00**