


TYPICAL INSTALL

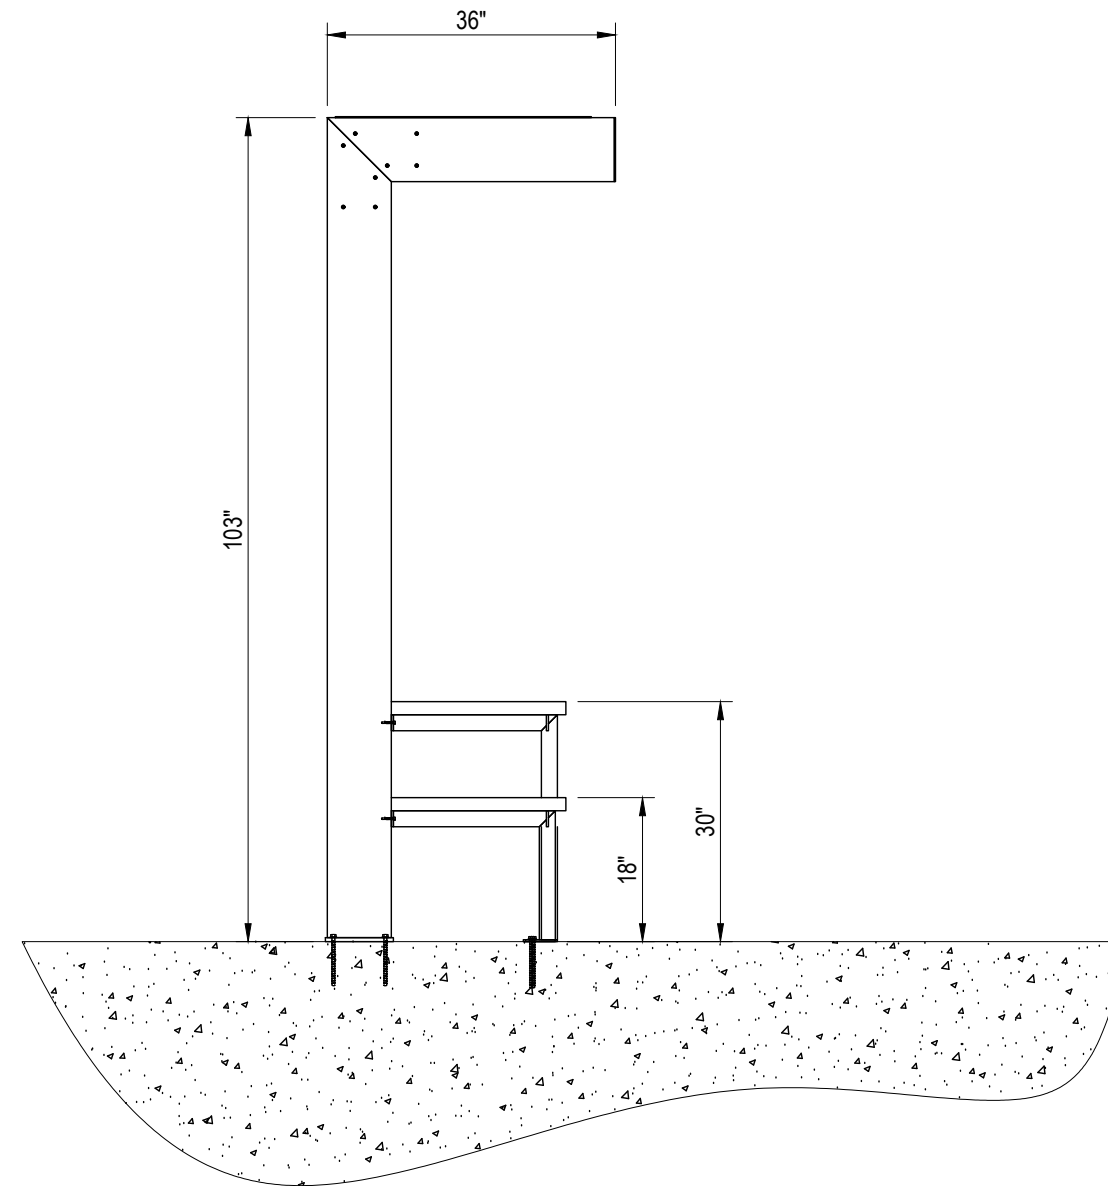

FINAL ASSEMBLY

PROJECT NAME: CALIFORNIA SHADED TABLE (SINGLE)

DRAWING NAME: TYPICAL INSTALL ASSEMBLY

CUSTOMER: STARBUCKS

REV	DATE	BY	DESCRIPTION
	06/30/20	PDB	INITIAL DESIGN

SHIPPING ADDRESS:
N/A

CONTRACTOR:
N/A

CONTACT: N/A
 PHONE#: N/A
 CELL#: N/A

DWN BY: PDB	CHK BY: --	ENG. BY:
----------------	---------------	----------

SCALE: 1/2"=1'-0"

SHT. NO:
1-1.00