



**TOP VIEW**

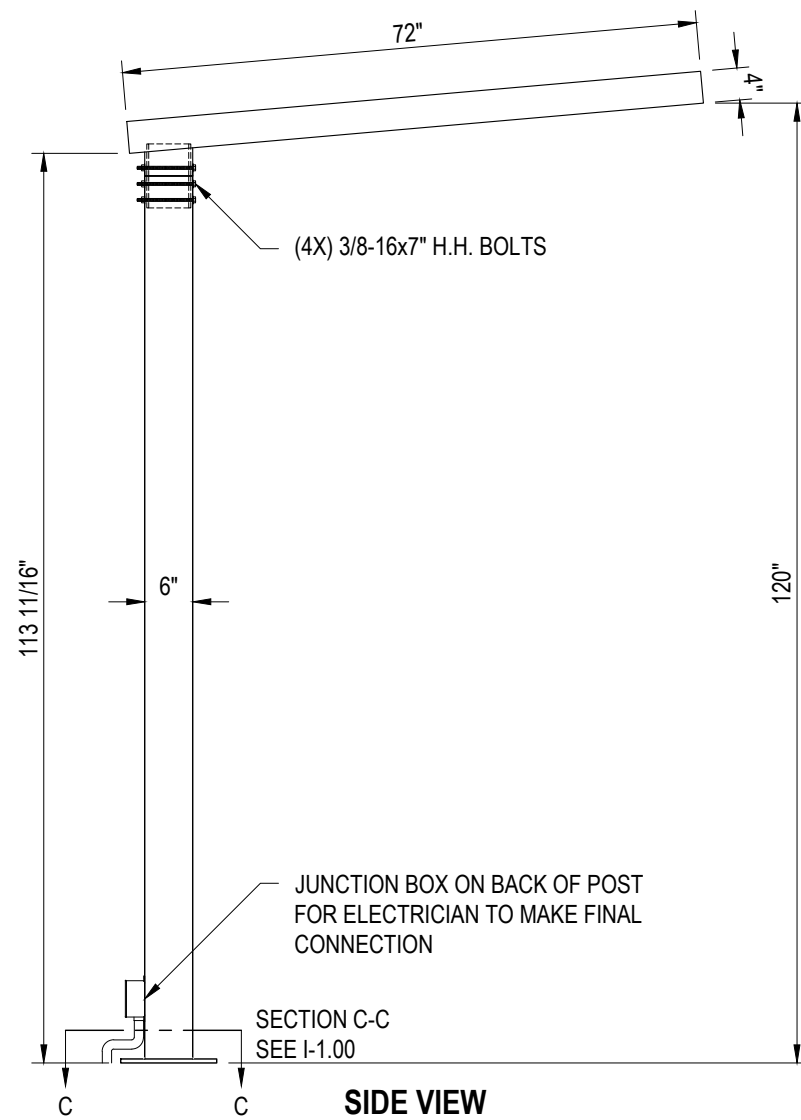

**SIDE VIEW**

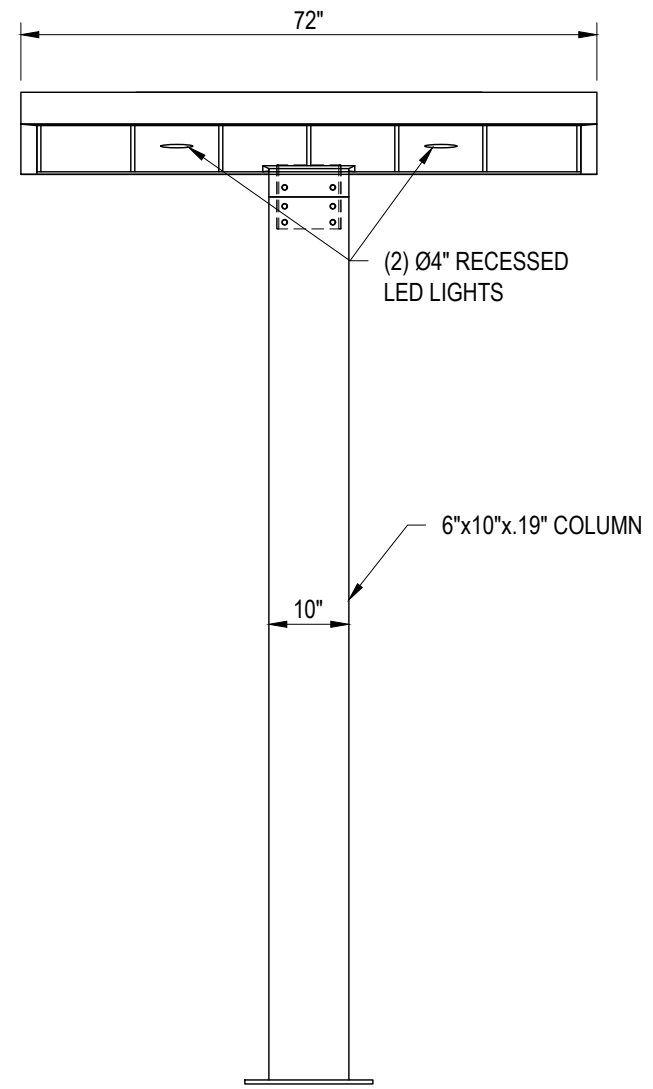

**FRONT VIEW**

**PROJECT NAME:** SHIELD - NO LIGHTS  
**DRAWING NAME:** ORDER POINT CANOPY  
**CUSTOMER:**

REV	DATE	BY	DESCRIPTION
	02/18/21	PDB	PRODUCTION DRAWING

**SHIPPING ADDRESS:**

**CONTRACTOR:**  
N/A

CONTACT: N/A  
 PHONE#: N/A  
 CELL#: N/A

DWN BY:	CHK BY:	ENG. BY:
PDB	-	-

SCALE: 1/2"=1'-0"

SHT. NO: **A-1.00**