


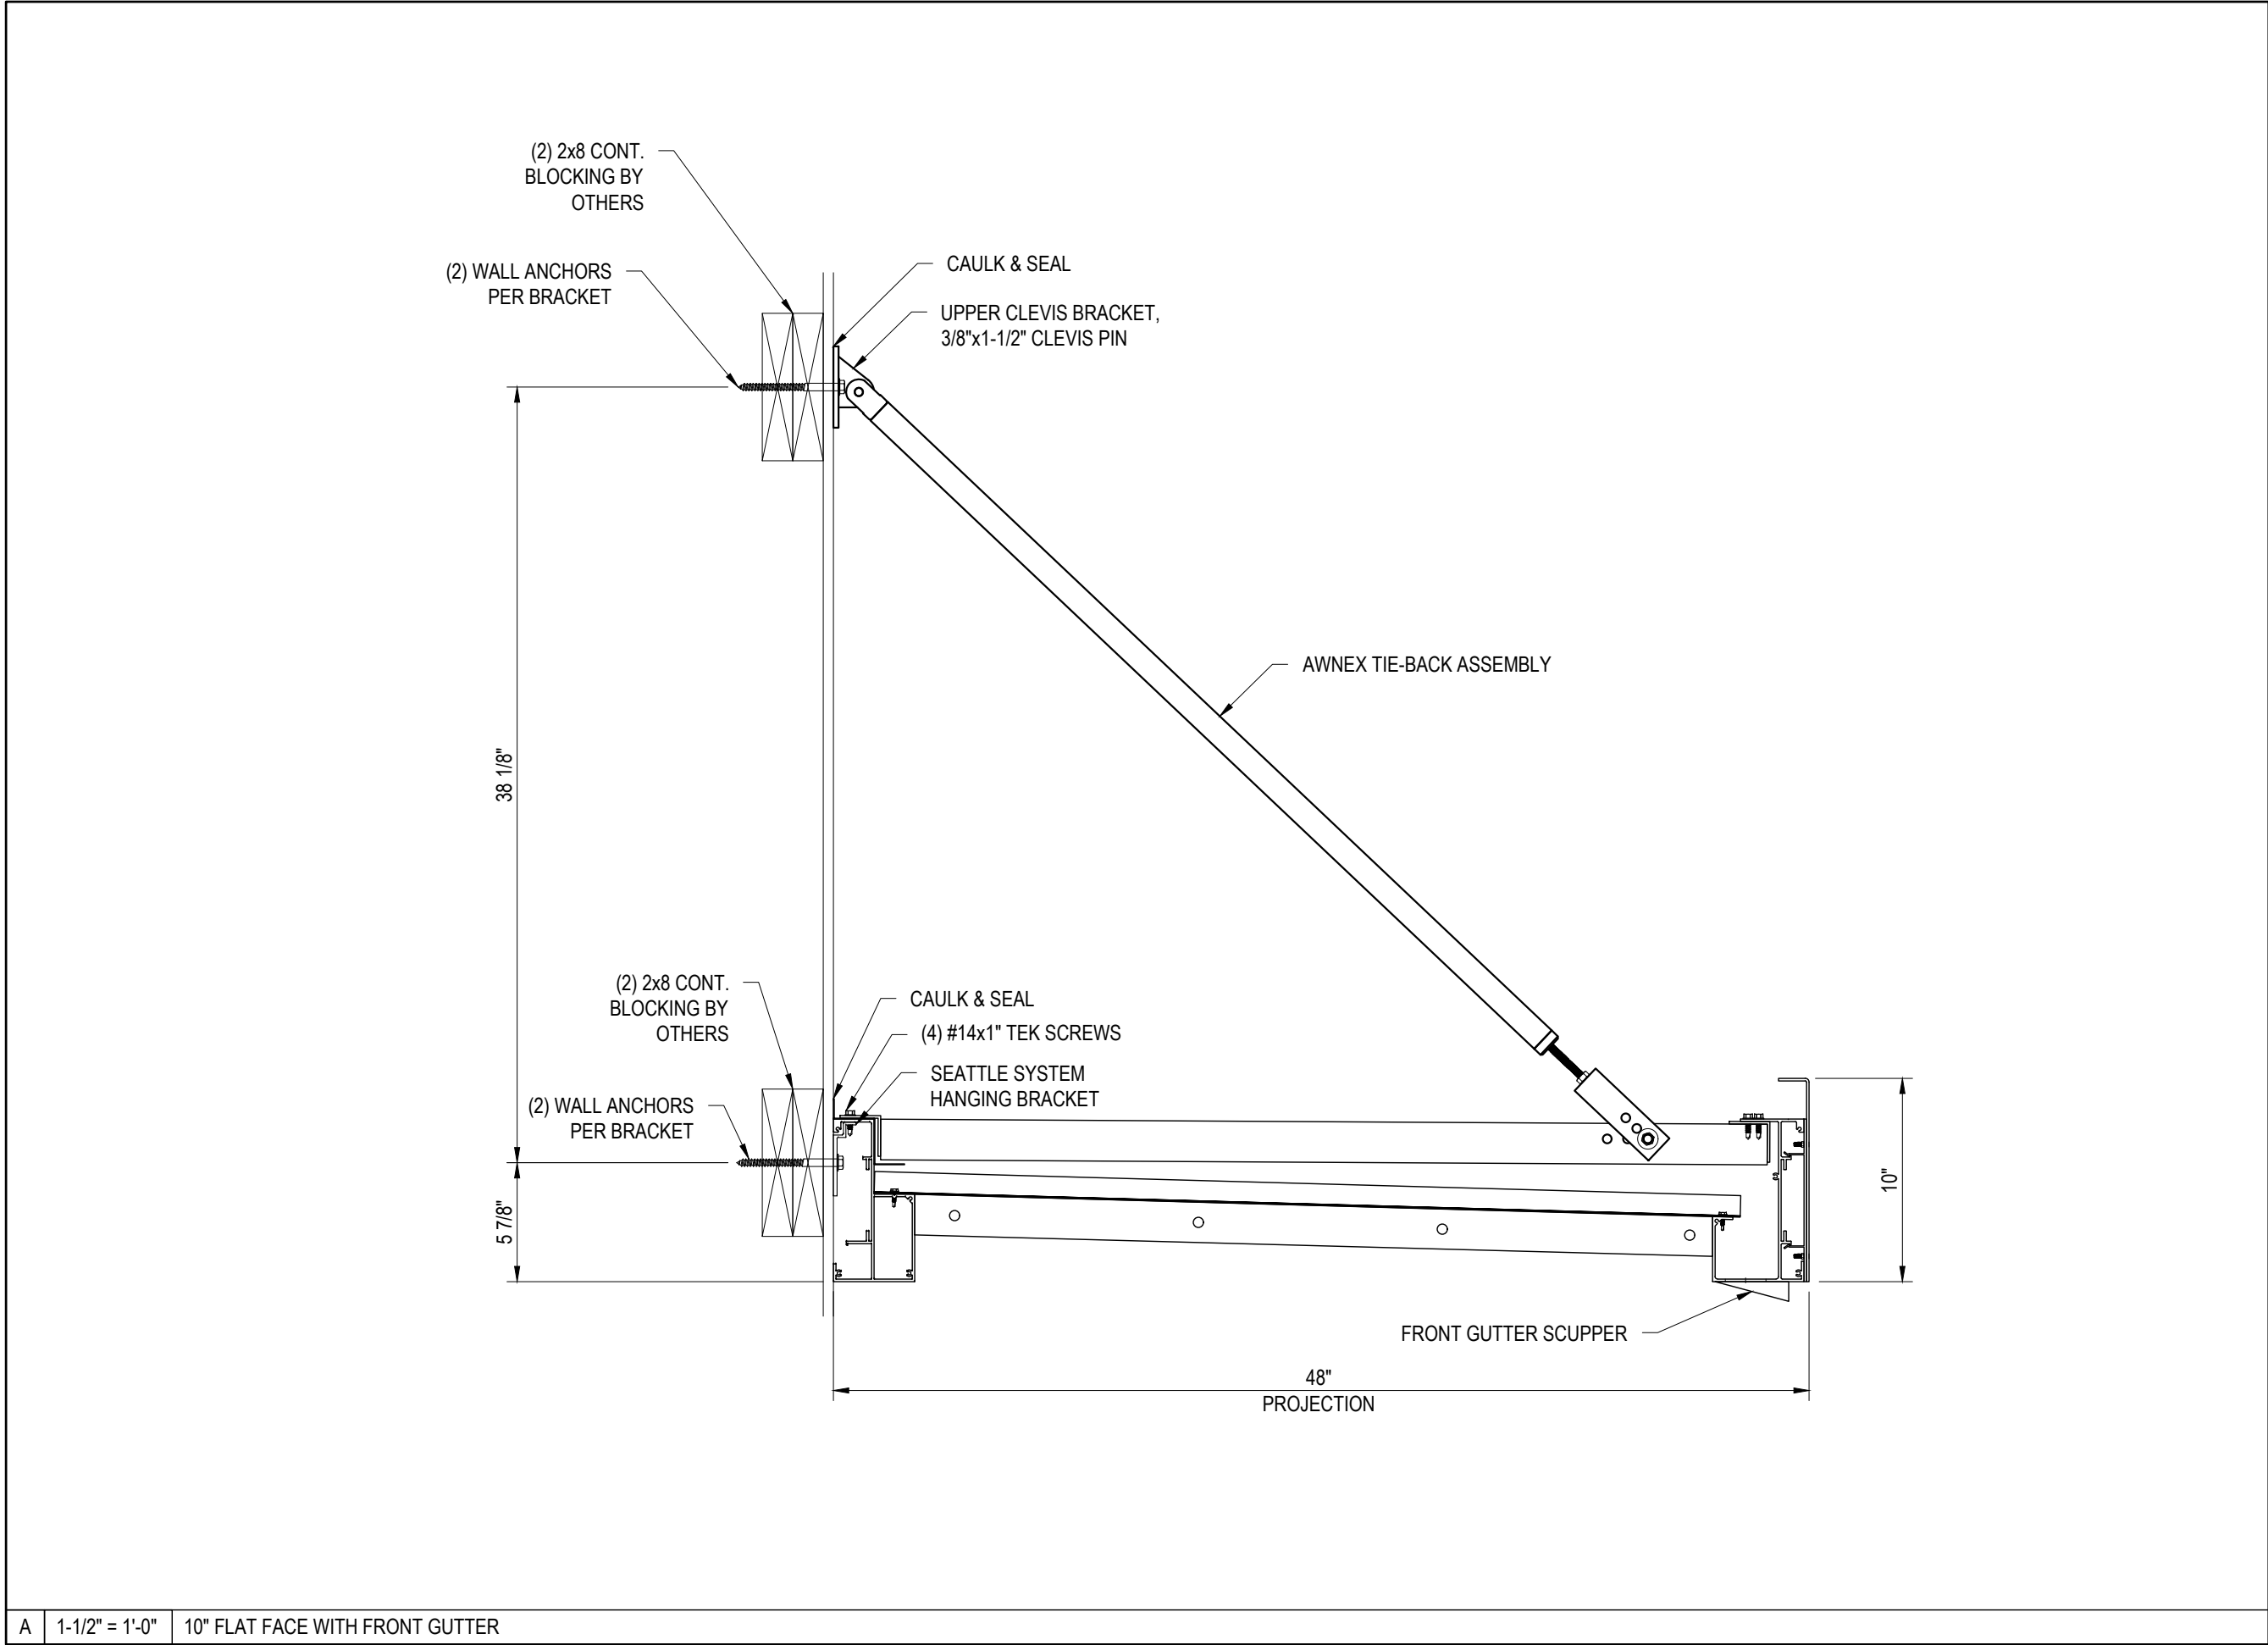



AWNEX[®]
Architectural Branding Elements

Ball Ground, Ga. 30107
www.awnexinc.com
Ph. 770-704-7140 Fax 770-704-7647

PROJECT NAME:		SEATTLE SECTION VIEW	
DRAWING NAME:		10" FLAT FACE	
CUSTOMER:			
REV	DATE	BY	DESCRIPTION
-	4/14/2025	DRD	SUBMITTAL

SHIPPING ADDRESS:

CONTRACTOR:

CONTACT: N/A
PHONE#: N/A

TOLERANCES U.N.O.
X/XX = ± 1/8"
.XX = ± .03"
.XXX = ± .005"

DWN BY:	CHK BY:	ENG. BY:
DRD		

SCALE: NA

SHT. NO: I-1.02

Reproduction of this document without the written authorization of AWNEX, Inc. is strictly prohibited Copyright 2025, AWNEX, Inc.