




Ball Ground, Ga. 30107
www.awnexinc.com
Ph. 770-704-7140 Fax 770-704-7647

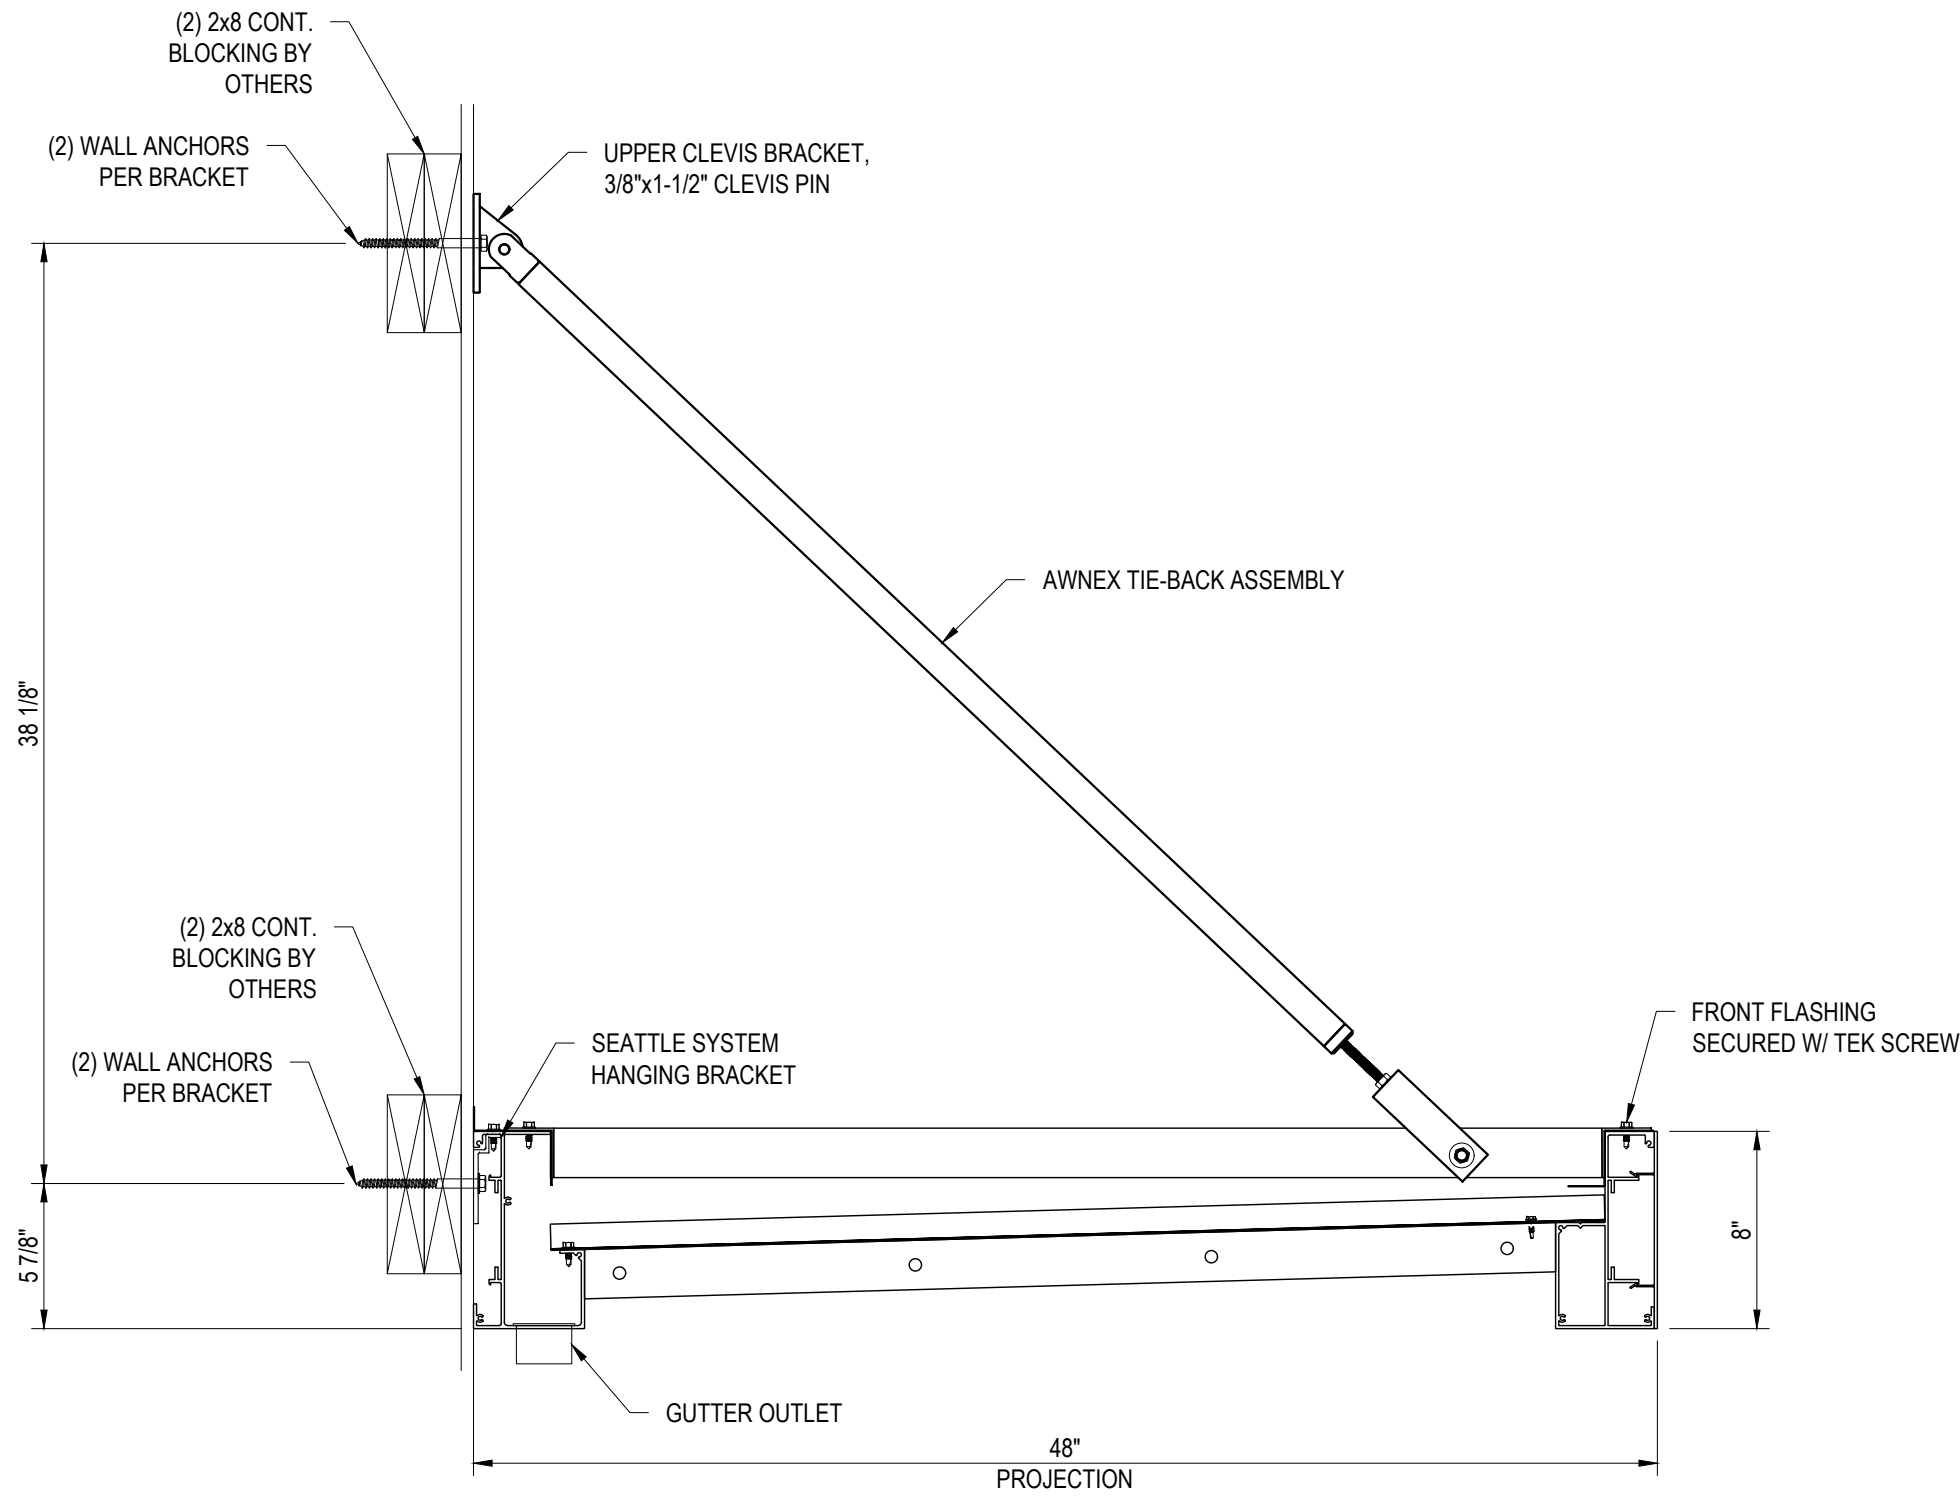

SEATTLE SECTION VIEW
8" FLAT FACE

PROJECT NAME:	DRAWING NAME:	CUSTOMER:	REV	DATE	BY	DESCRIPTION
			-	4/14/2025	DRD	SUBMITTAL

SHIPPING ADDRESS:

CONTRACTOR:

CONTACT: N/A
PHONE#: N/A

TOLERANCES U.N.O.

X/XX = ± 1/8"
.XX = ± .03"
.XXX = ± .005"

DWN BY:	CHK BY:	ENG. BY:
DRD		

SCALE: NA

SHT. NO:

I-1.07