




Ball Ground, Ga. 30107
www.awnexinc.com
Ph. 770-704-7140 Fax 770-704-7647

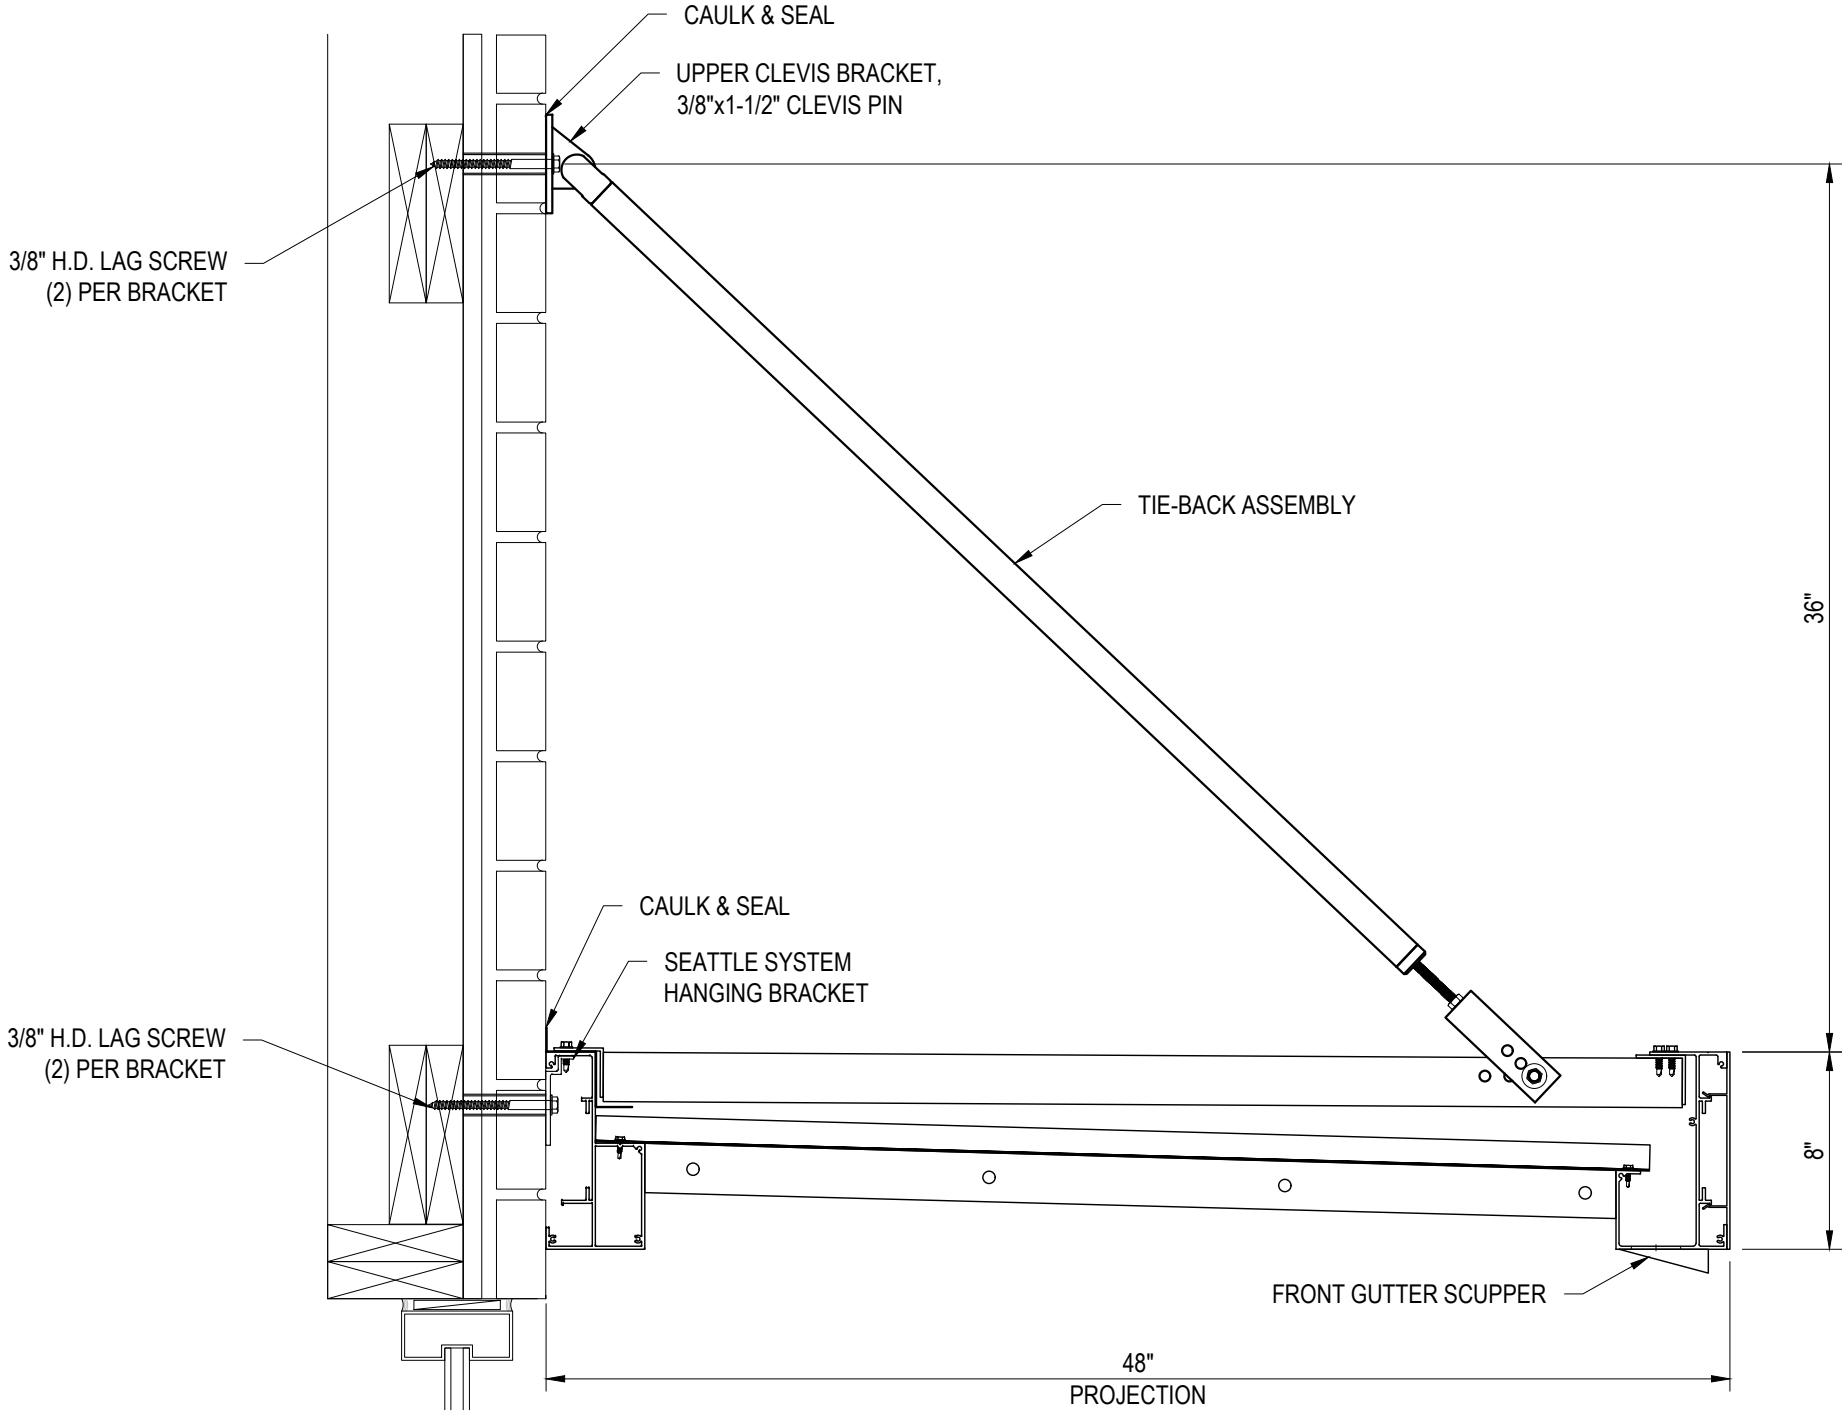

PROJECT NAME: SEATTLE SECTION VIEW				DESCRIPTION	
DRAWING NAME: 8" FLAT FACE - WOOD BLOCKING WITH BRICK				SUBMITTAL	
CUSTOMER:					
REV	DATE	BY	DRD		
-	4/14/2025				

SHIPPING ADDRESS:

CONTRACTOR:

CONTACT: N/A
PHONE#: N/A

TOLERANCES U.N.O.

X/XX = ± 1/8"
.XX = ± .03"
.XXX = ± .005"

DWN BY:	CHK BY:	ENG. BY:
DRD		

SCALE: NA

SHT. NO:

I-1.03