


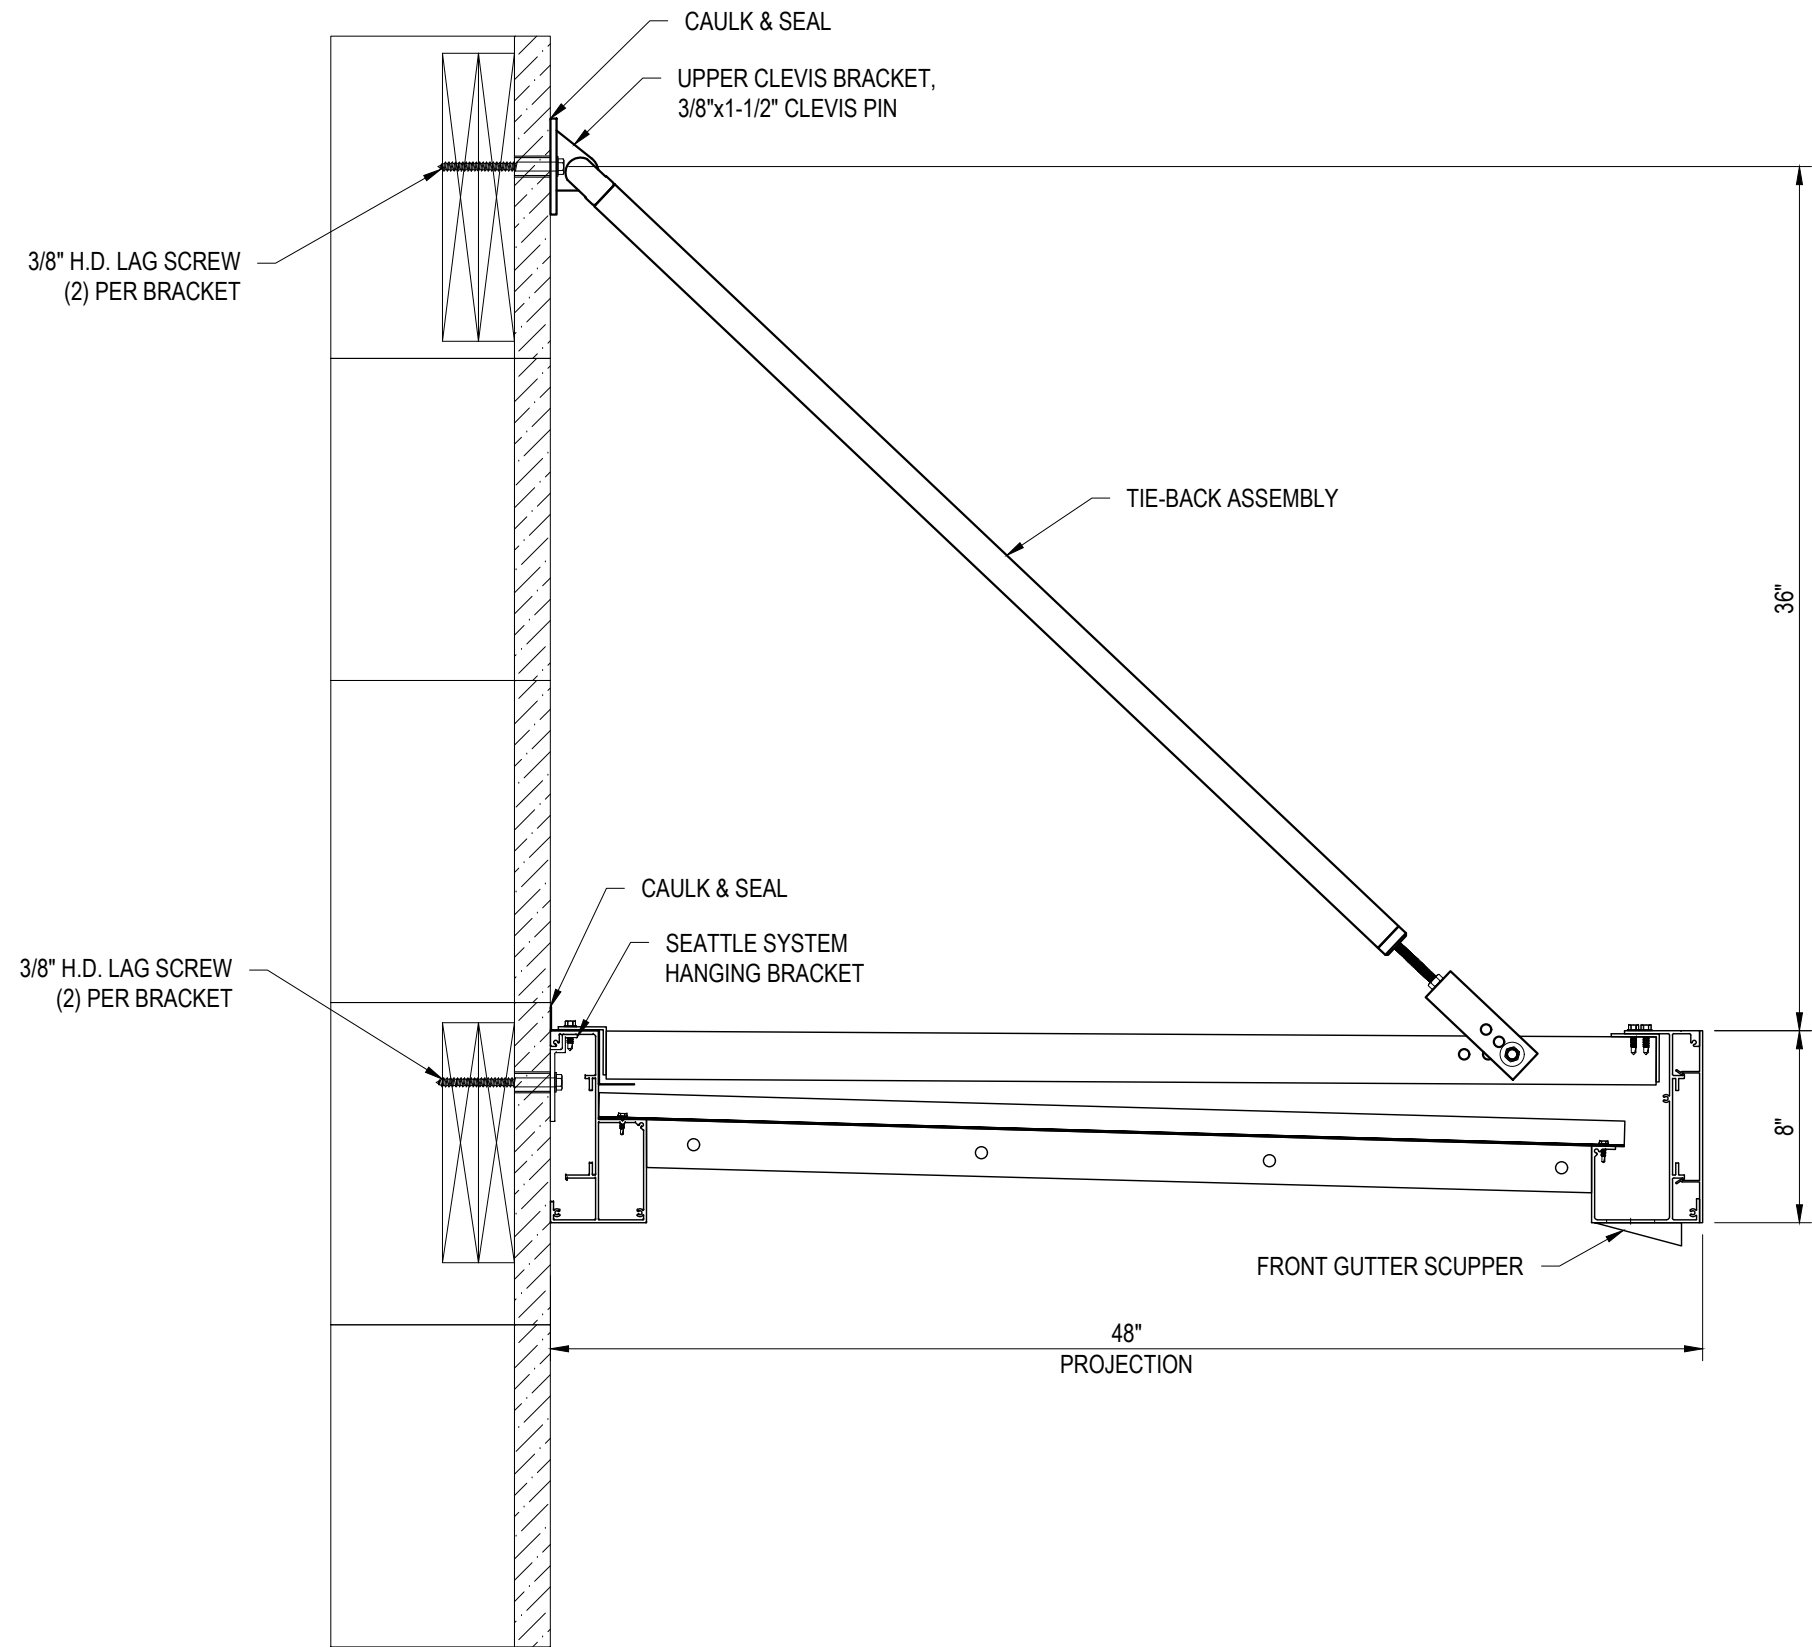

SEATTLE SECTION VIEW				
8" FLAT FACE - WOOD BLOCKING				
PROJECT NAME:	BY	DATE	DESCRIPTION	
DRAWING NAME:	DRD	4/14/2025	SUBMITTAL	
CUSTOMER:				
REV				
-				

SHIPPING ADDRESS:

CONTRACTOR:

CONTACT: N/A
PHONE#: N/A

TOLERANCES U.N.O.

X/XX = ± 1/8"
.XX = ± .03"
.XXX = ± .005"

DWN BY:	CHK BY:	ENG. BY:
DRD		

SCALE: NA

SHT. NO: I-1.02

Reproduction of this document without the written authorization of AWNEX, Inc. is strictly prohibited Copyright 2025, AWNEX, Inc.